



PROPERTY SURVEY FOR
CRAIG ZIMMERMANN
 SECTION 20, TOWNSHIP 1 NORTH, RANGE 1 WEST
 UTAH SPECIAL BASE & MERIDIAN

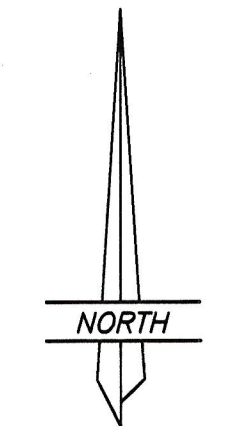

SCALE: 1=200'

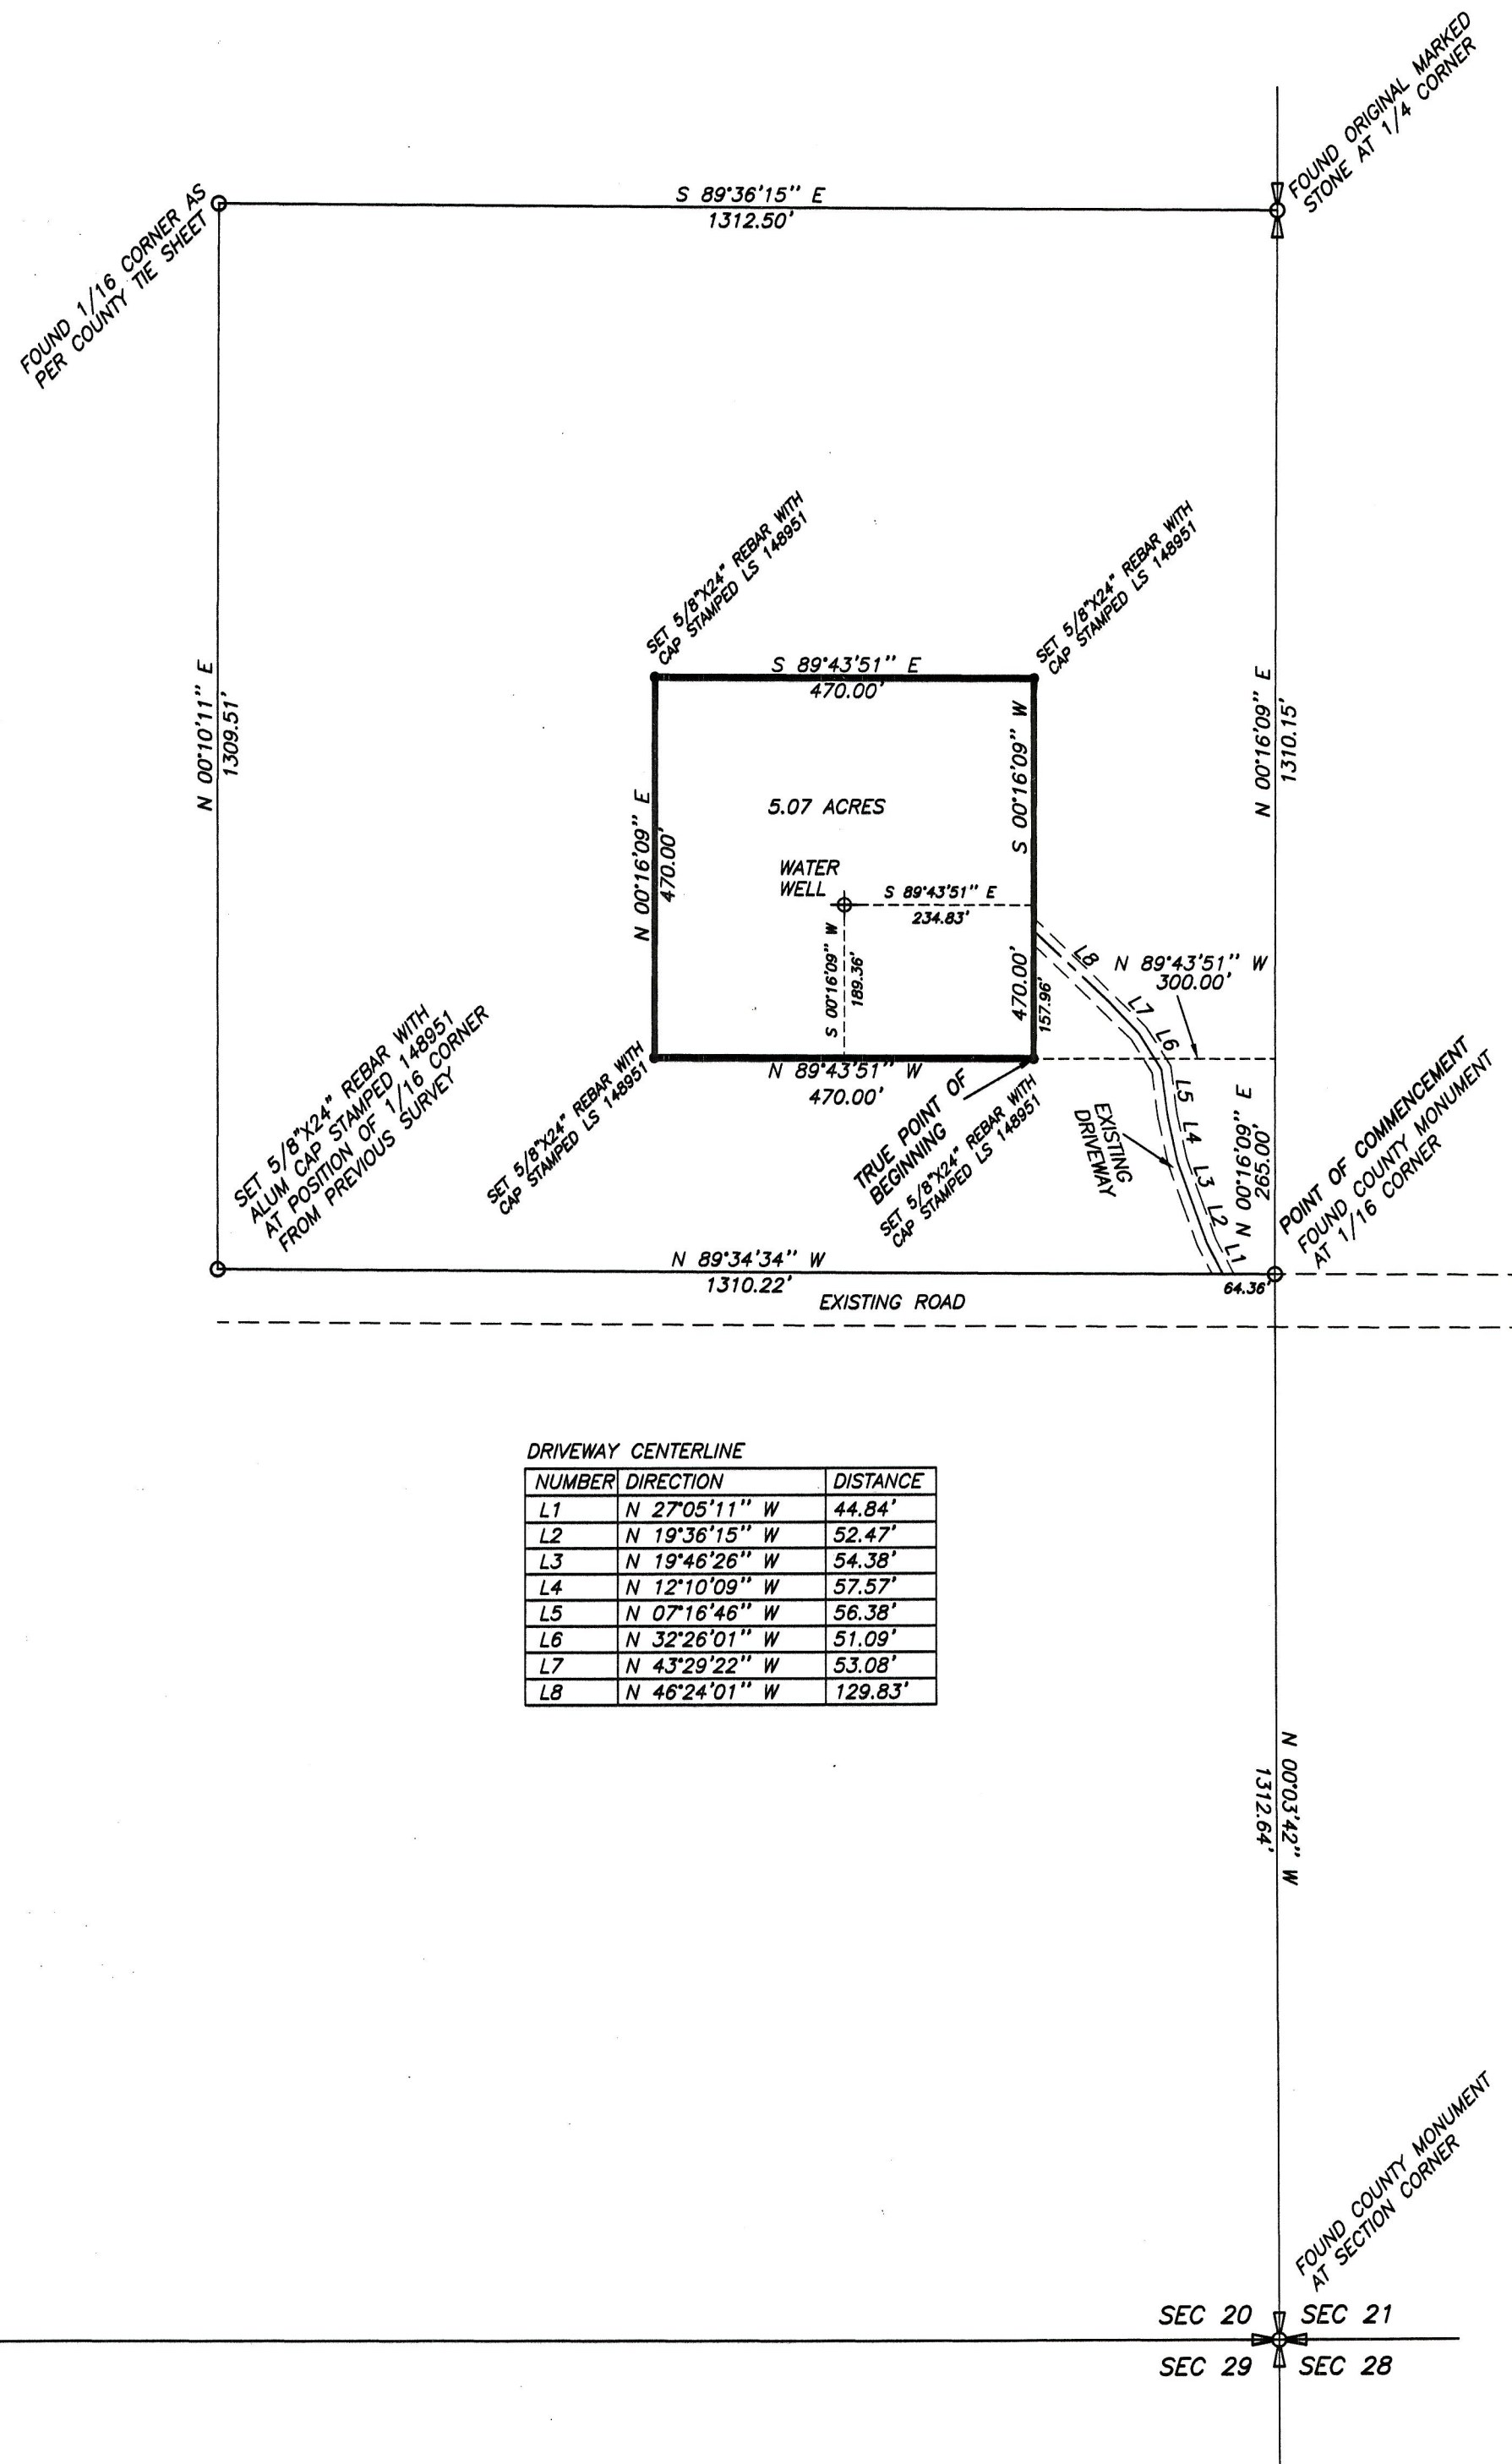

NOTE:
 THIS SURVEY WAS PERFORMED USING GLOBAL POSITIONING SYSTEM PROCEDURES
 AND EQUIPMENT THE BASIS OF BEARINGS ARE BASED ON WGS 84 DATUM.

DESCRIPTION OF PARCEL


Commencing at the Southeast Corner of the NE1/4 of the SE1/4 of Section 20, Township 1 North, Range 1 West of the Utah Special Base and Meridian;
 Thence North 0°16'09" East 265.00 feet along the East line of said NE1/4;
 Thence North 89°43'51" West 300.00 feet parallel with the South line of said NE1/4 to the TRUE POINT OF BEGINNING;
 Thence North 89°43'51" West 470.00 feet parallel with said South line;
 Thence North 0°16'09" East 470.00 feet parallel with said East line;
 Thence South 89°43'51" East 470.00 feet
 Thence South 0°16'09" West 470.00 feet to the TRUE POINT OF BEGINNING, containing 5.07 acres.

NARRATIVE

We were request by Mr. Craig Zimmermann to survey the 5.07 acre parcel as shown and prepare a description for it. The controlling corners of the quarter-quarter section were found as shown and used to perform the survey. The Southwest Corner of the NE1/4 of the SE1/4 had been set on a previous survey but has since been removed. The references from the previous survey were used to reset it.

SURVEYOR'S CERTIFICATE

This is to certify that I have surveyed the parcels of land shown on this plat, and that the monuments indicated were found or set during said survey, and that this plat accurately represents said survey to the best of my knowledge.

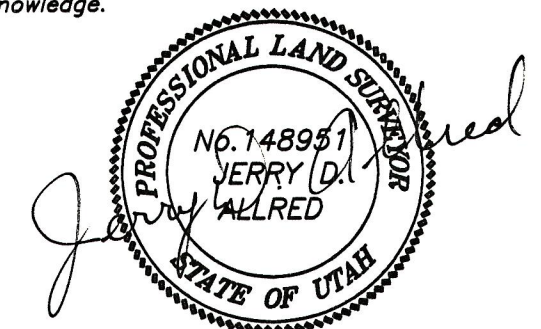

Jerry D. Allred, Professional Land Surveyor,
 Certificate No. 148951, (Utah)

COUNTY SURVEYORS FILE # 1031

JERRY D. ALLRED AND ASSOCIATES
 SURVEYING CONSULTANTS
 121 NORTH CENTER ST.--P.O. BOX 975
 DUCHESNE, UTAH 84021
 (435) 738-5352